



擬木2段柵

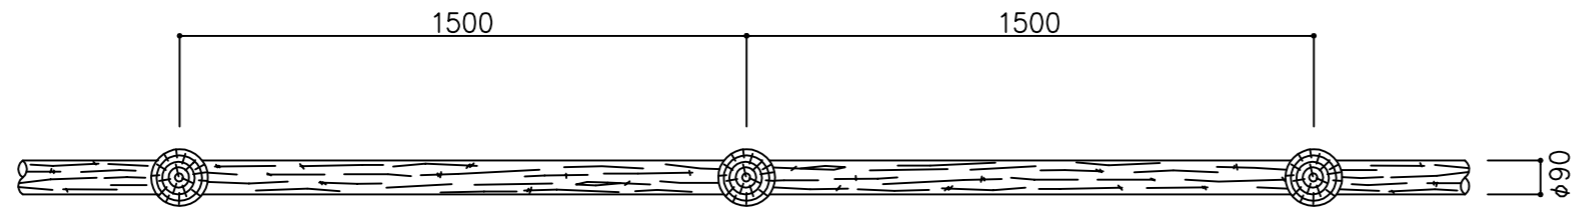

平面図 S=1/20

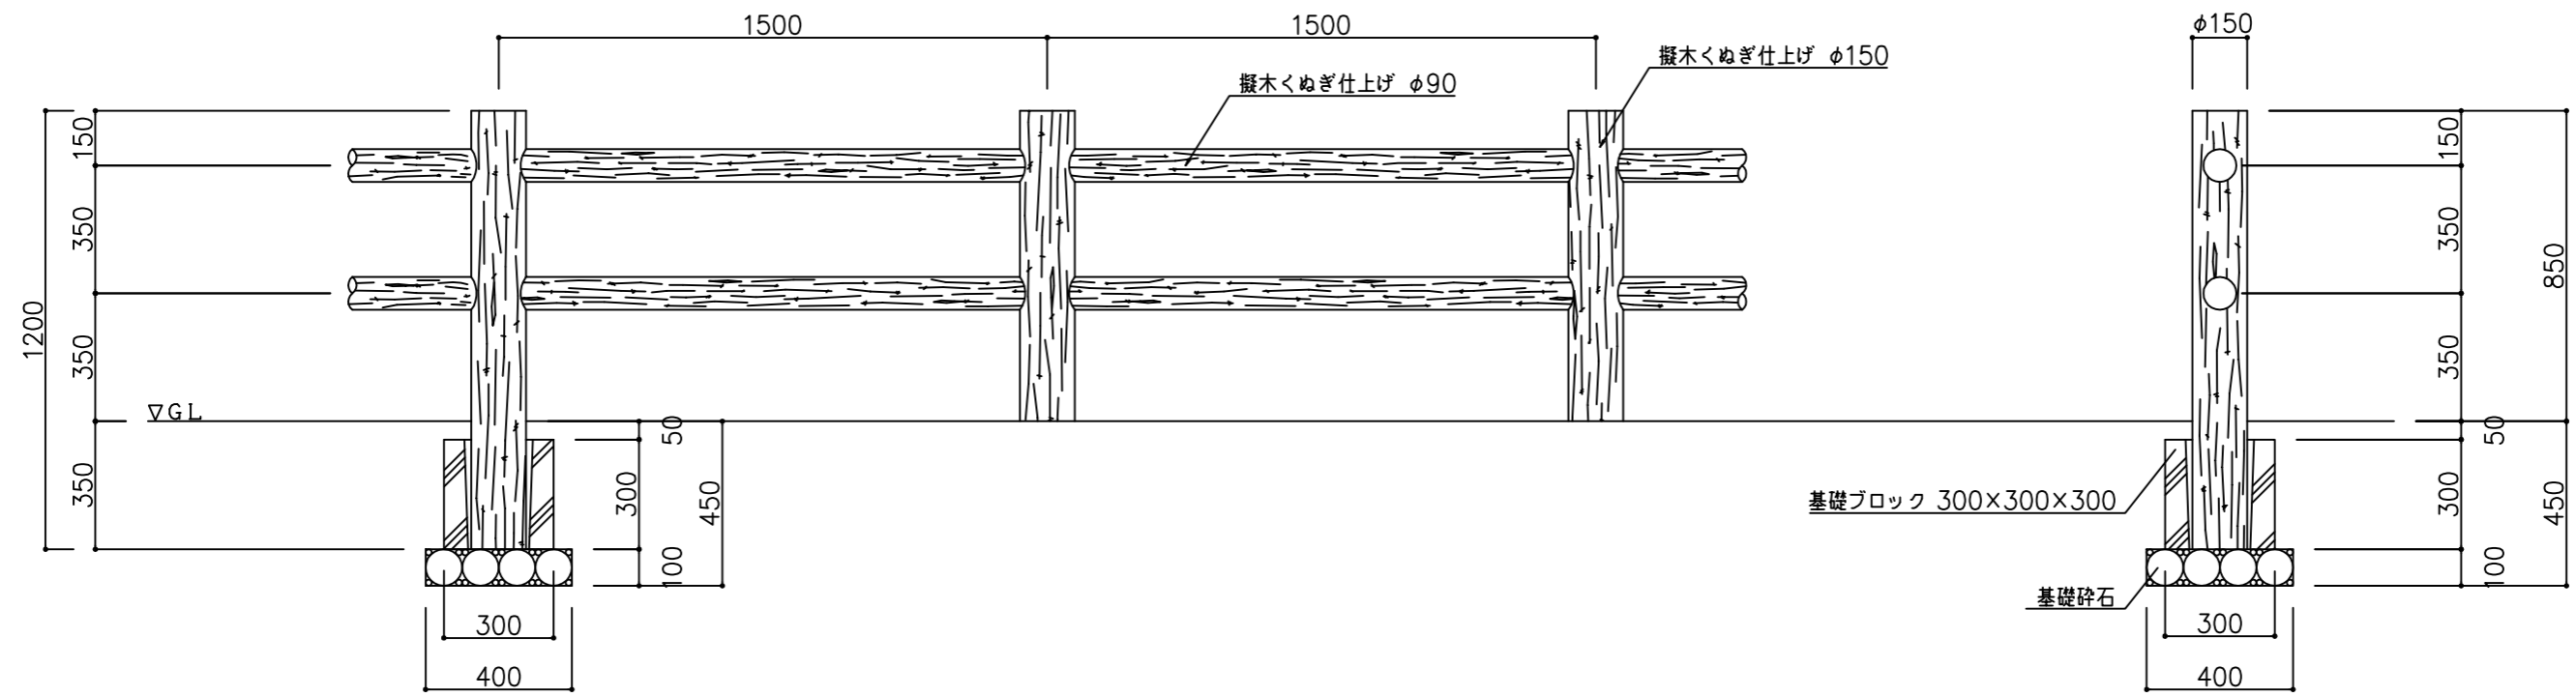

正面図 S=1/20

側面図 S=1/20